




Residential Improvement Services

69 Ski Run Trail, Fairfield, Pennsylvania 17320

PA 717-642-8415

MD-240-674-1606

- 1 - Knock out Roses (3991)
- 2 - Pocomoke Crape Myrtle (3991)
- 3 - Karley Rose Fountain Grass (2991)
- 4 - Variegated Lily Turf (1991)
- 5 - Stella De Oro Dwarf Daylily (1991)
- 6 - Patriot Plantation Lily (Hosta) (1991)
- 7 - Otto Luyken English Laurel (24-30)

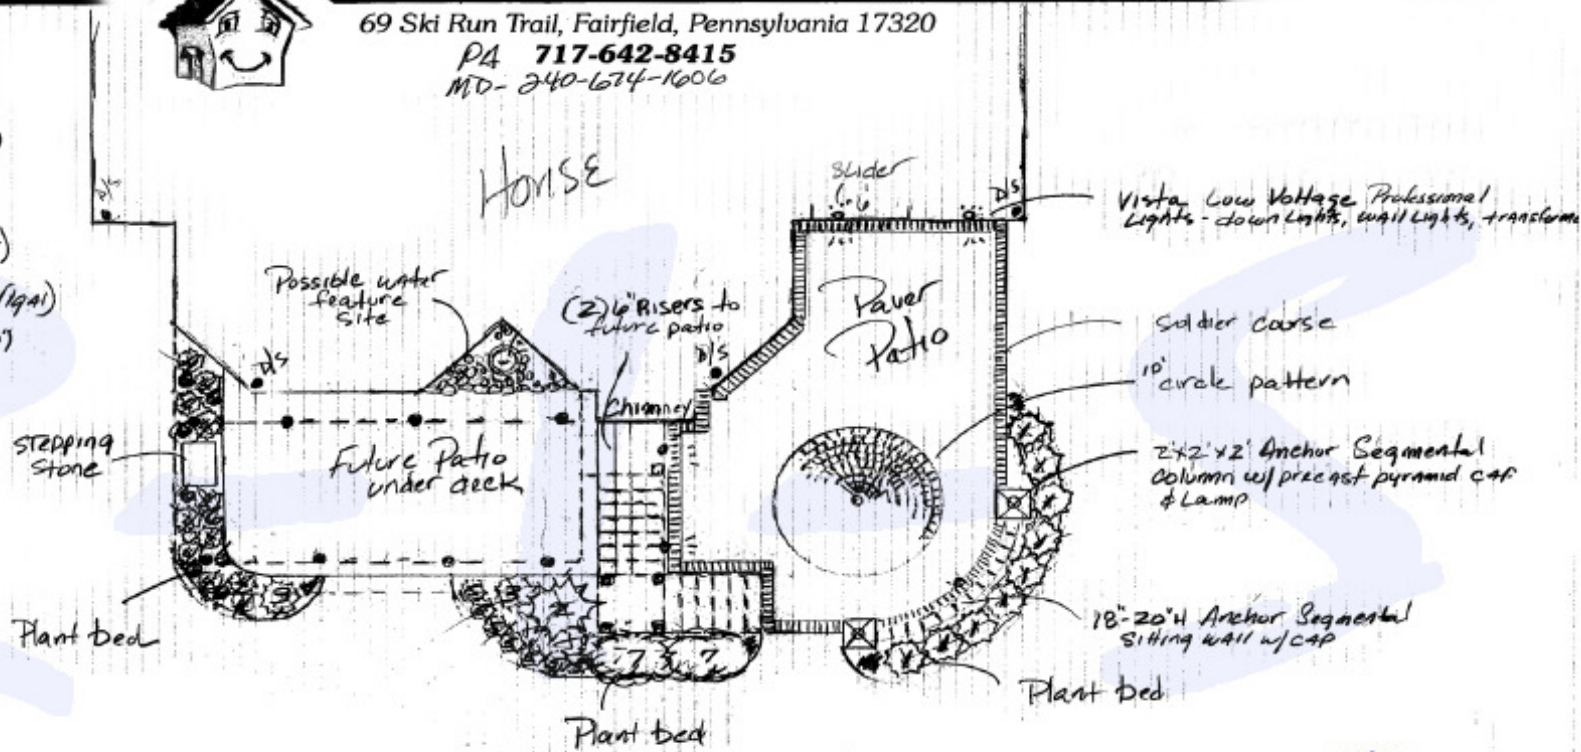

Indoor/Outdoor Remodeler

240-674-1606 (MD) • 717-642-8415 (PA)